

**BLOCK - 2 A  
OPERATION THEATER**

**BLOCK - 3 A  
PATHOLOGY**


**BLOCK - 1 A  
SURGICAL WARD**

**BLOCK - 6 A  
GENERAL WARD**

**BLOCK - 4 A  
ICU**

**BLOCK - 5 A  
OPD ( COOL CASES )**

**MEDICAL GAS PIPELINE SYSTEM - LAYOUT**

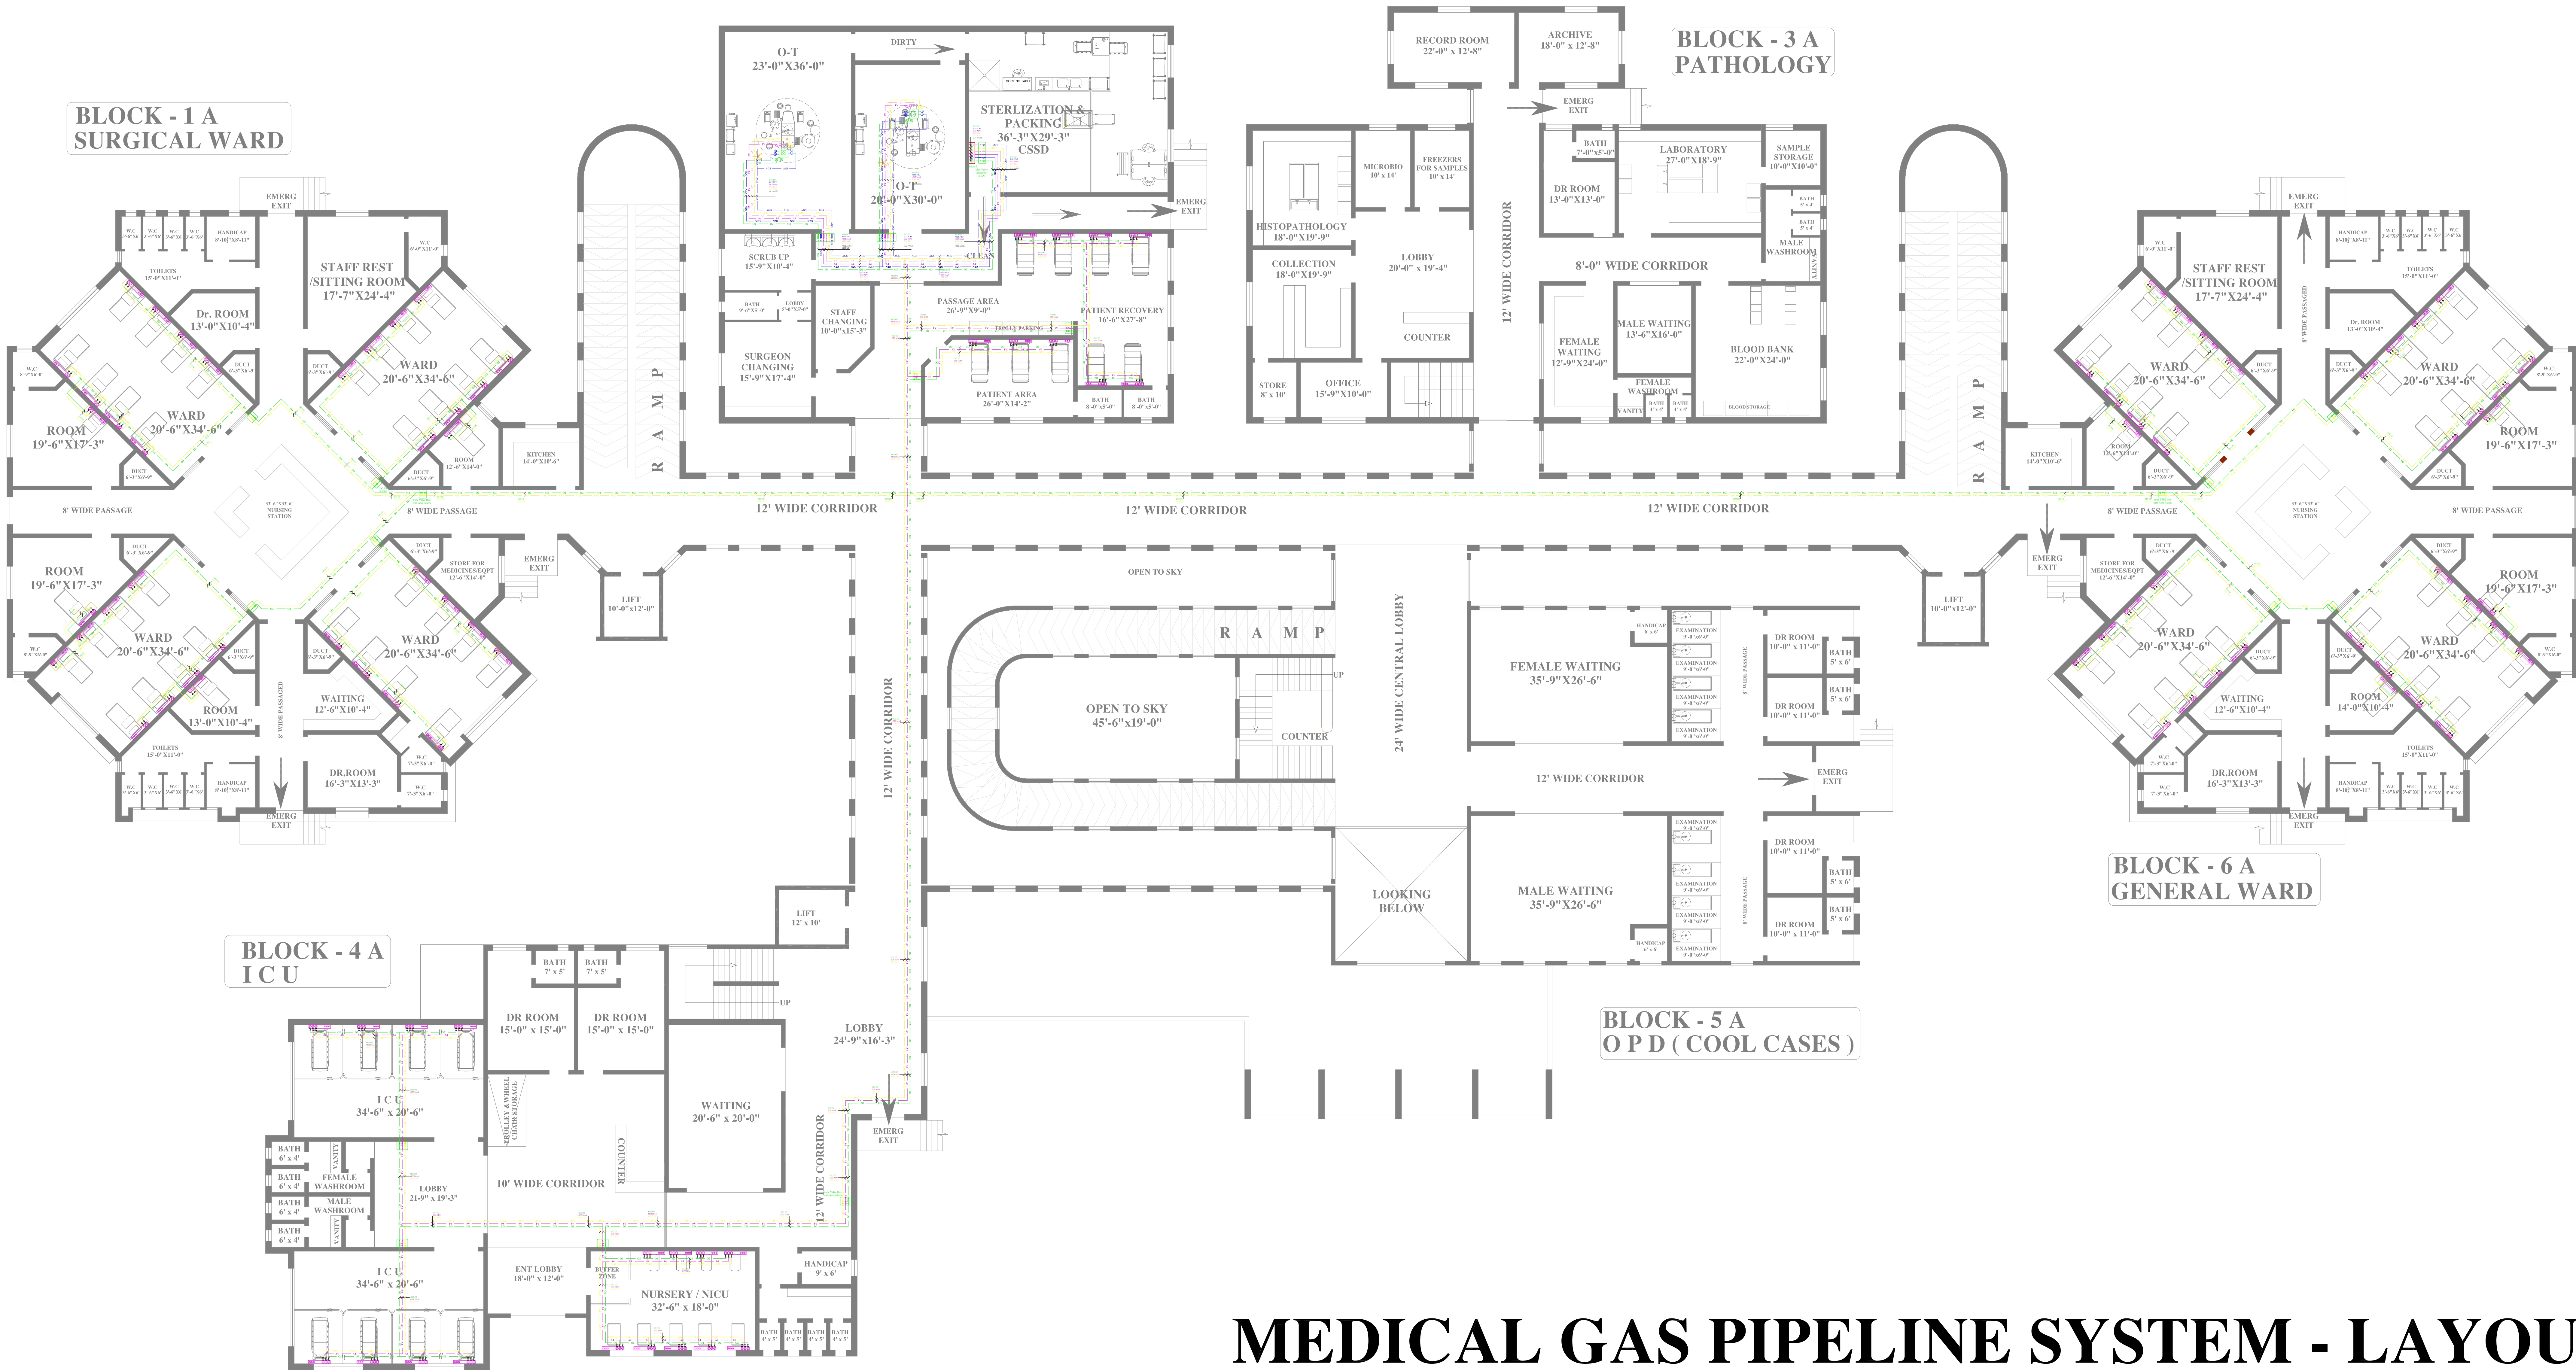



O-T  
23'-0" X 36'-0"

DIRTY

STERILIZATION &  
PACKING  
36'-3" X 29'-3"  
CSSD

EMERG  
EXIT

O-T  
20'-0" X 30'-0"

SCRUB UP  
15'-9" X 10'-4"

BATH  
9'-6" X 5'-0"

LOBBY  
5'-0" X 5'-0"

STAFF  
CHANGING  
10'-0" X 15'-3"

SURGEON  
CHANGING  
15'-9" X 17'-4"

PASSAGE AREA  
26'-9" X 9'-0"

TROLLEY PARKING

PATIENT AREA  
26'-0" X 14'-2"

PATIENT RECOVERY  
16'-6" X 27'-8"

BATH  
8'-0" X 5'-0"

BATH  
8'-0" X 5'-0"

